


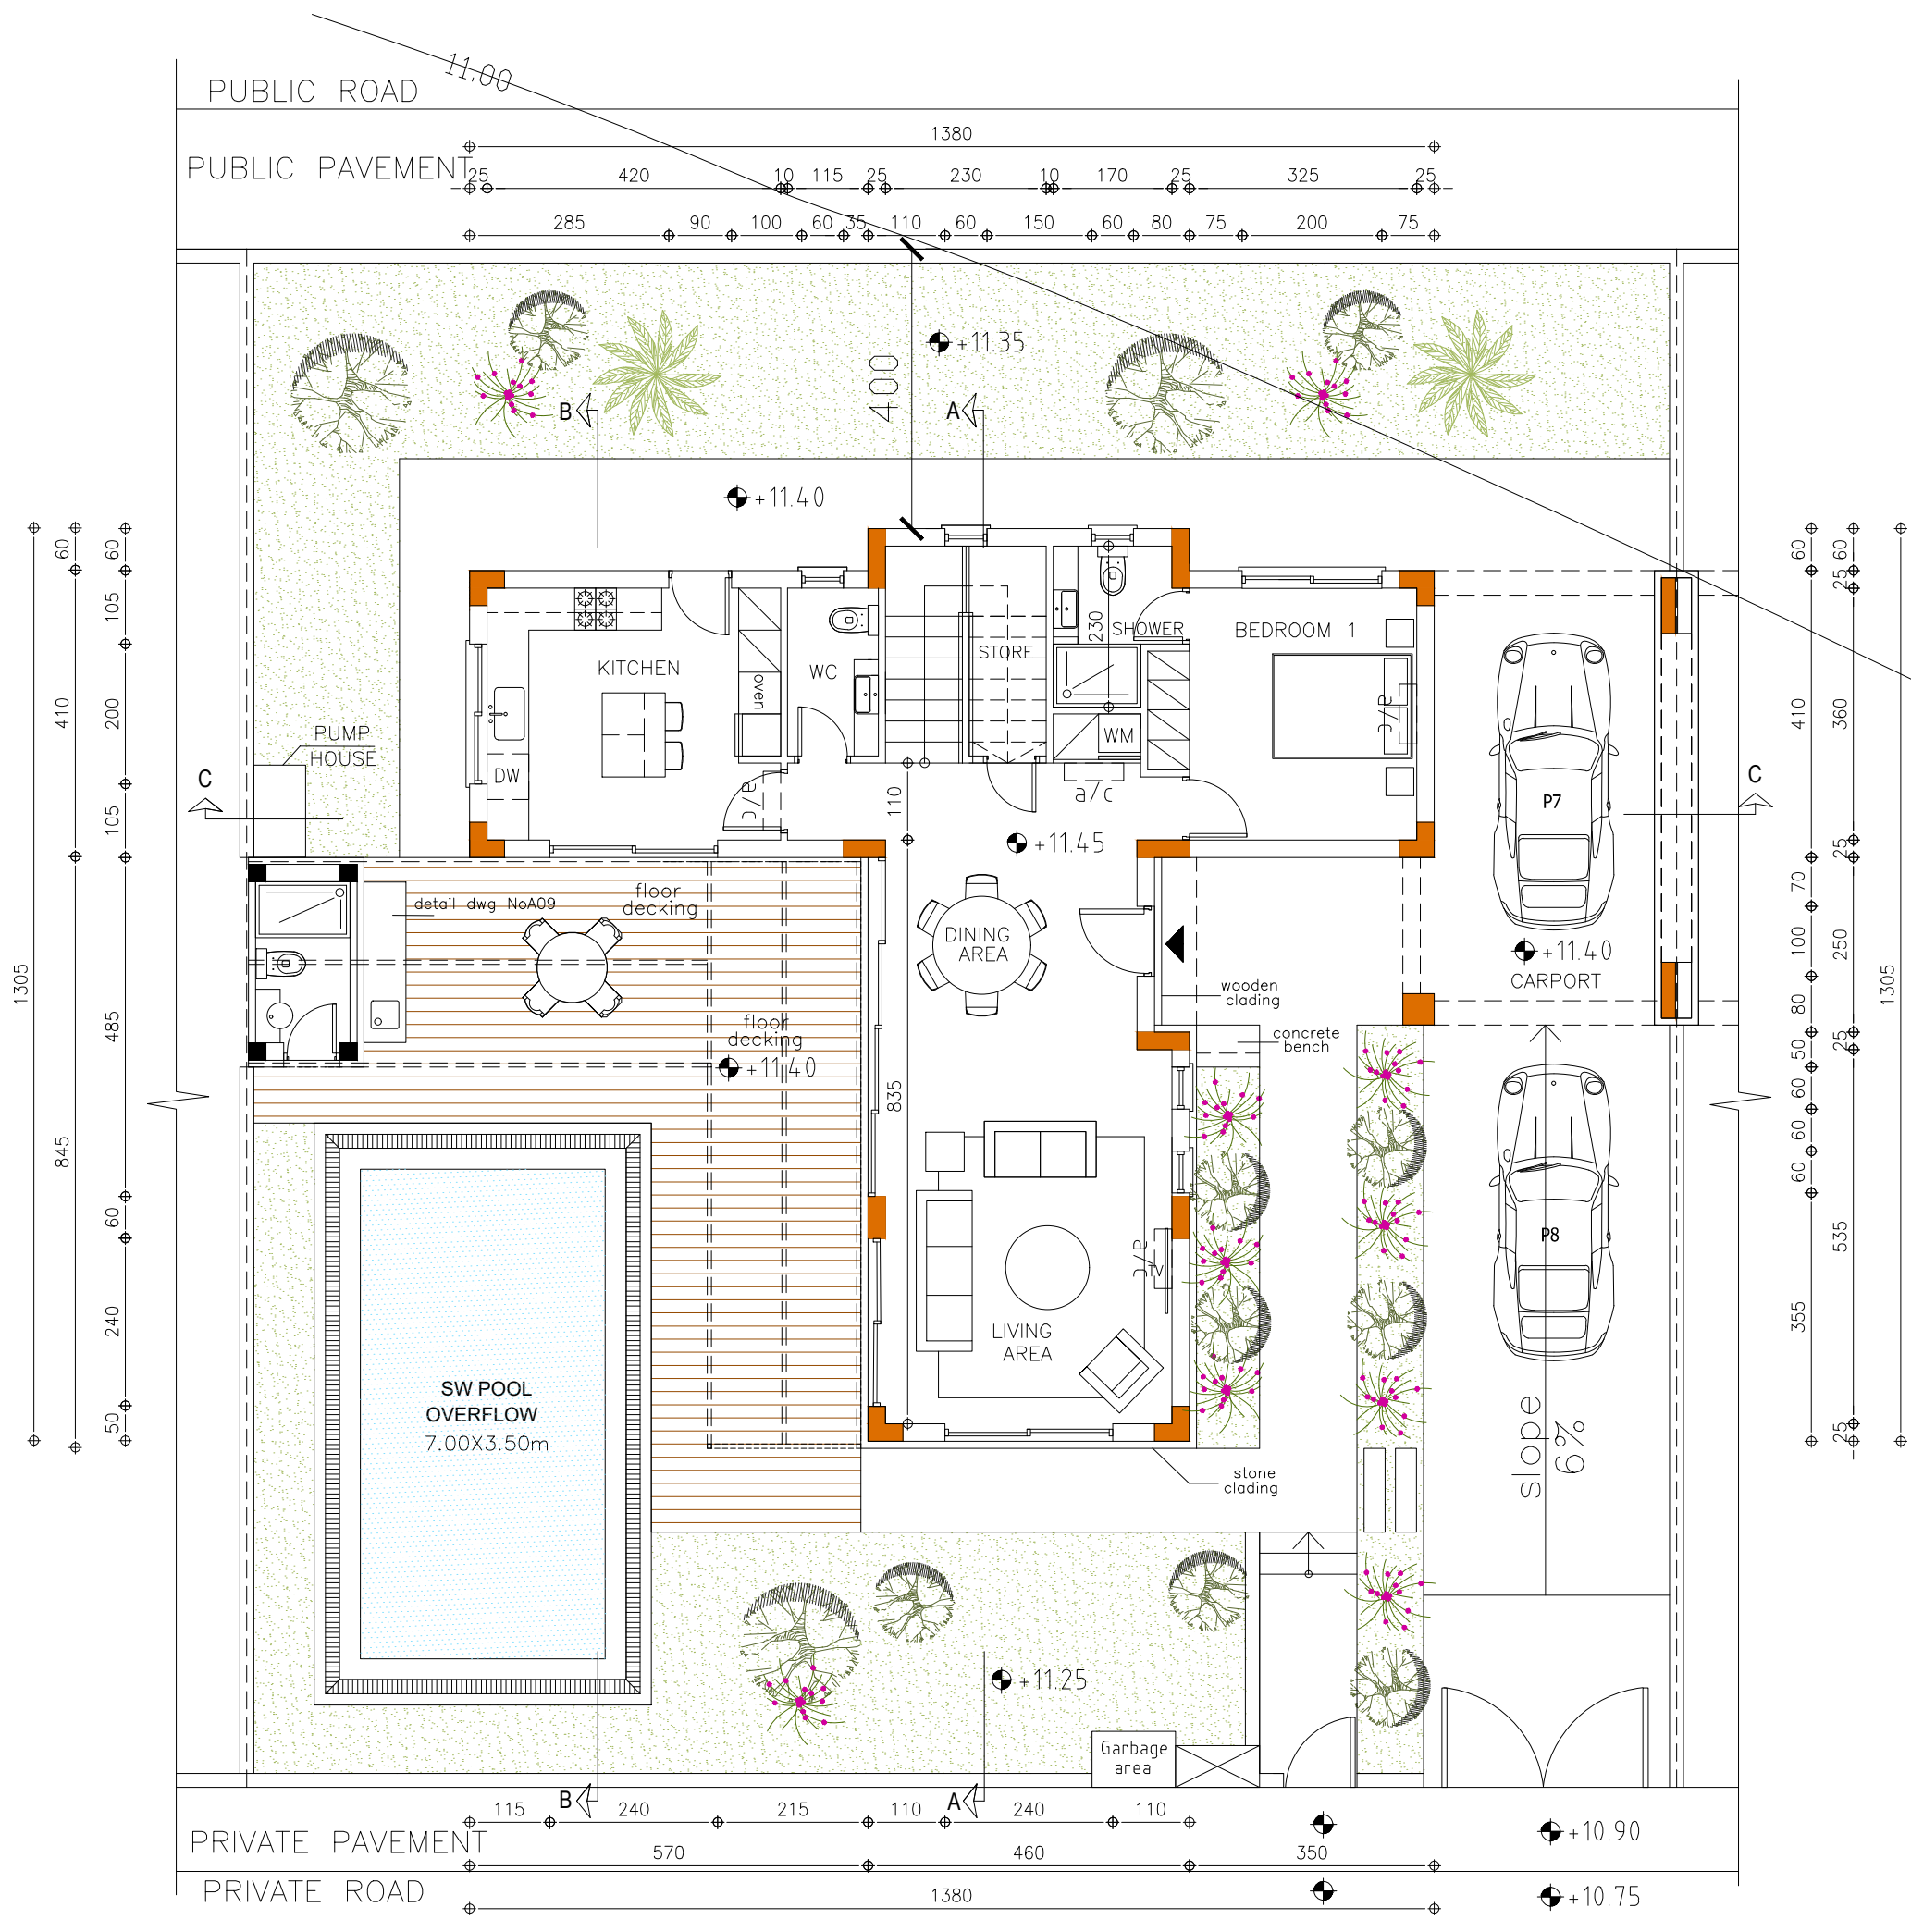

ARISTO
DEVELOPERS

— 0.00 — ΥΦΙΣΤΑΜΕΝΑ ΥΨΟΜΕΤΡΑ

● ΠΡΟΤΕΙΝΟΜΕΝΑ ΥΨΟΜΕΤΡΑ

ΔΩΜΑΤΙΟ ΜΕΤΡΗΤΩΝ
ΛΕΠΤΟΜ. ΑΗΚ

REV 1.1 - Store under stairs, wc, kitchen layout
REV 1.2 - correction of columns
REV 1.3 - correction of heights

R. ARISTODEMOU
ARCHITECTS — ENGINEERS

8 Apriliou 1st Str. P.O.Box60269 ,8101 Pafos ,Cyprus
Tel.+357 26932503 / 26932368, Fax+357 26938290
E-mail: archit@aristodevelopers.com
URL : http://www.aristodevelopers.com

Rev.	Design by	Drawn by	Inspected by	Date
1.0	Architect V. Ilchouk	C. Matsa	R.Aristodemou	23/05/2018
1.1	Architect V. Ilchouk	Varvara	R.Aristodemou	09/11/2018
1.2	Architect V. Ilchouk	Charoula	R.Aristodemou	22/11/2018
1.3	Architect V. Ilchouk	A.Efrem	R.Aristodemou	08/05/2019

Copy No.: Issued to: C ☐ I ☐

Project: AQUAMARINE VILLAS - V3A		
Location: YEROSKIPOU PLOT 140		
Type : TYPE A - 3BRM	Job No :1418	
Title: GROUND FLOOR PLAN	Sheet No A2	Scale 1:100 (cm)