



REV 1.1 - changes on wc  
REV 1.2 - correction of columns  
REV 1.3 - removal of wc door 10cm for structural purposes  
REV 1.4 - correction of heights

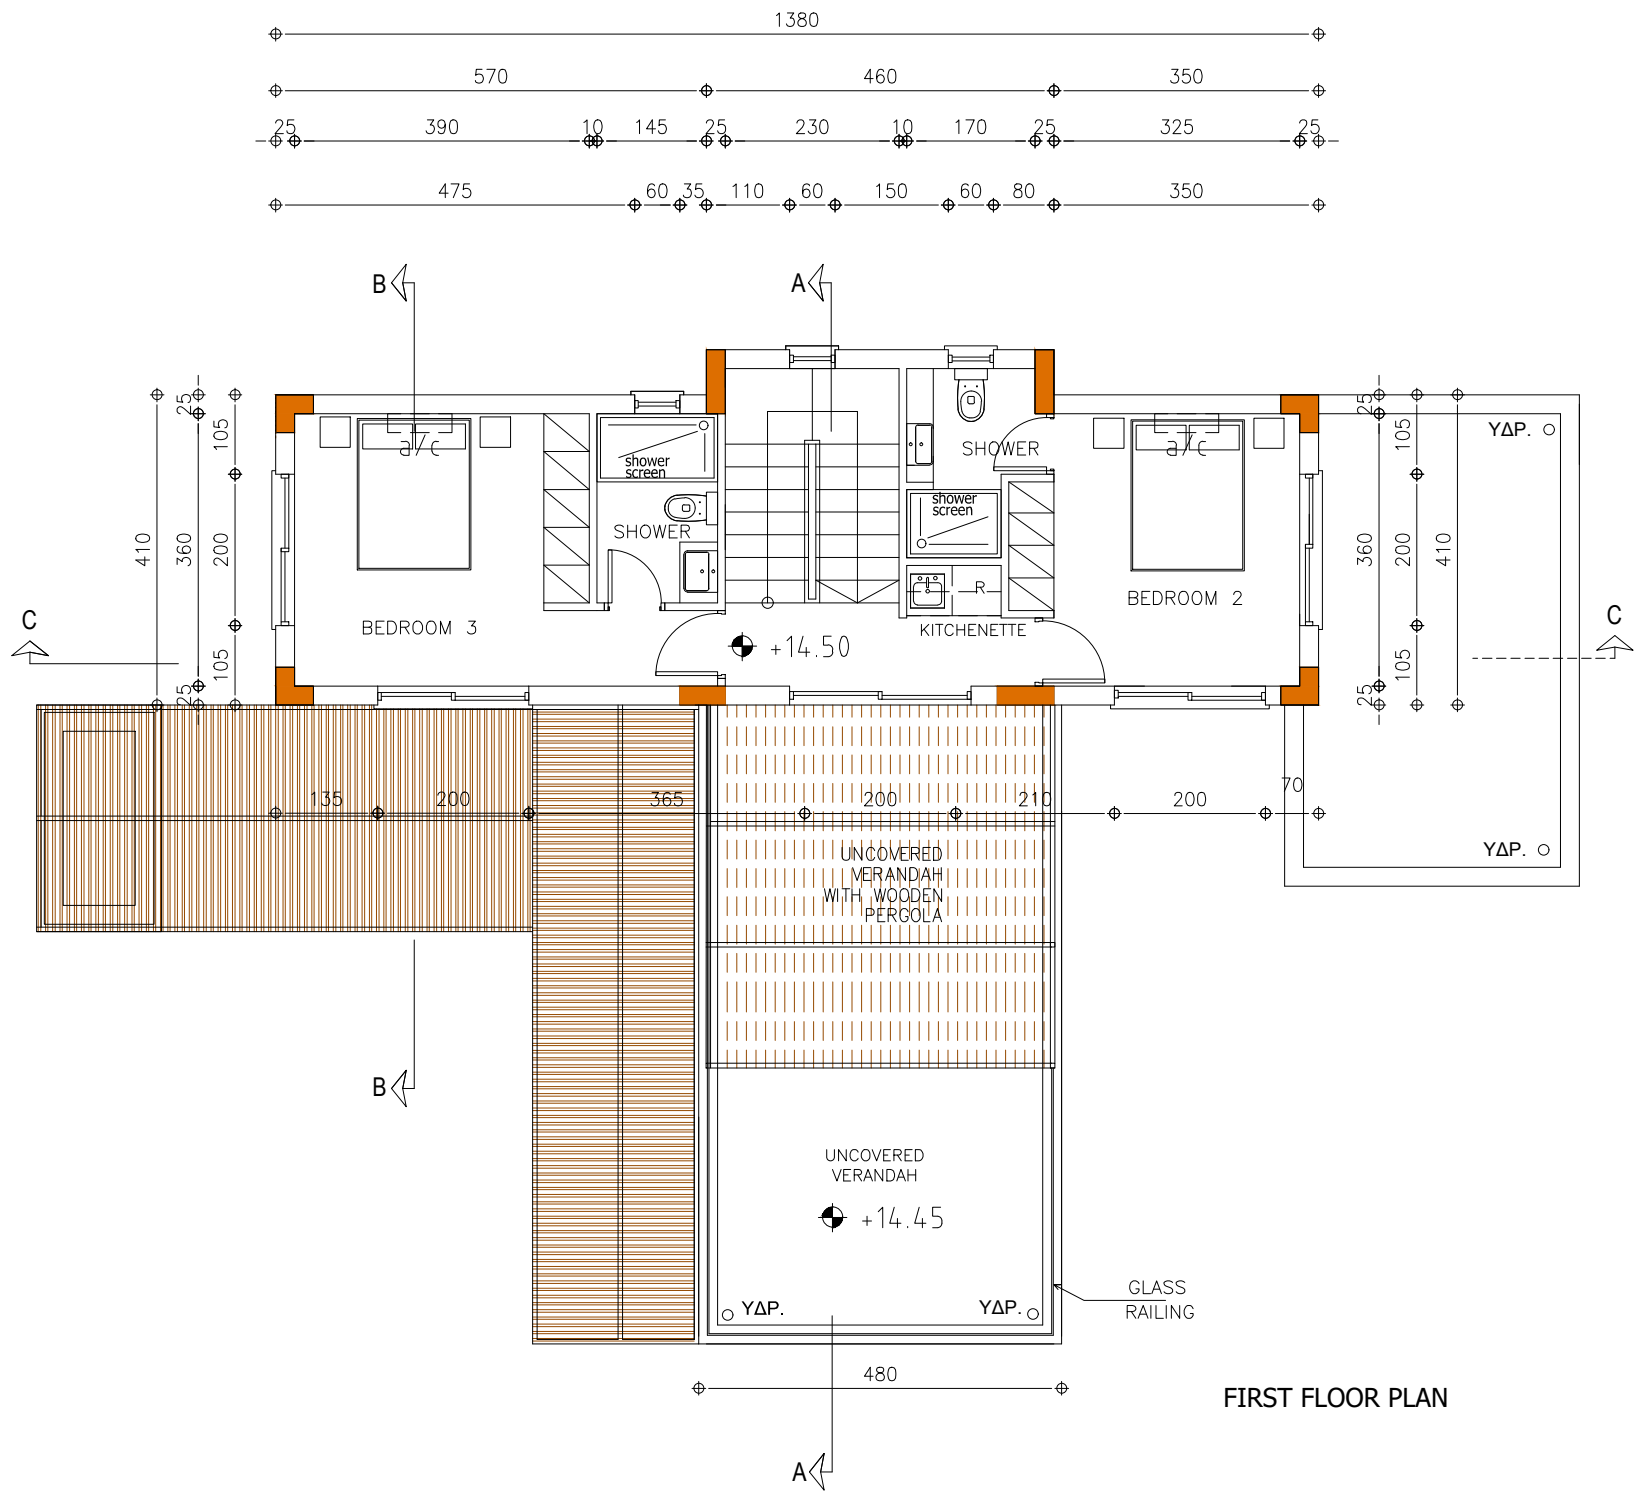

FIRST FLOOR PLAN

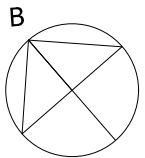

**R. ARISTODEMOU**  
ARCHITECTS – ENGINEERS

8 Apriliou 1st Str. P.O.Box60269 ,8101 Pafos ,Cyprus  
Tel.+357 26932503 / 26932368, Fax+357 26938290  
E-mail: archit@aristodevelopers.com  
URL : http://www.aristodevelopers.com

| Rev. | Design by            | Drawn by      | Inspected by  | Date       |
|------|----------------------|---------------|---------------|------------|
| 1.0  | Architect V. Ilchouk | C. Matsa      | R.Aristodemou | 23/05/2018 |
| 1.1  | Architect V. Ilchouk | Varvara       | R.Aristodemou | 09/11/2018 |
| 1.2  | Architect V. Ilchouk | Charoula      | R.Aristodemou | 22/11/2018 |
| 1.3  | Architect V. Ilchouk | Andreas Efrem | R.Aristodemou | 18/01/2019 |
| 1.4  | Architect V. Ilchouk | A.Efrem       | R.Aristodemou | 08/05/2019 |

Copy No.: Issued to: C ☐ I ☐

|           |                         |          |            |
|-----------|-------------------------|----------|------------|
| Project:  | AQUAMARINE VILLAS - V3A |          |            |
| Location: | YEROSKIPOU PLOT 140     |          |            |
| Type :    | TYPE A - 3BRM           | Job No : | 1418       |
| Title:    | FIRST FLOOR PLAN        | Sheet No | A3         |
|           |                         | Scale    | 1:100 (cm) |